



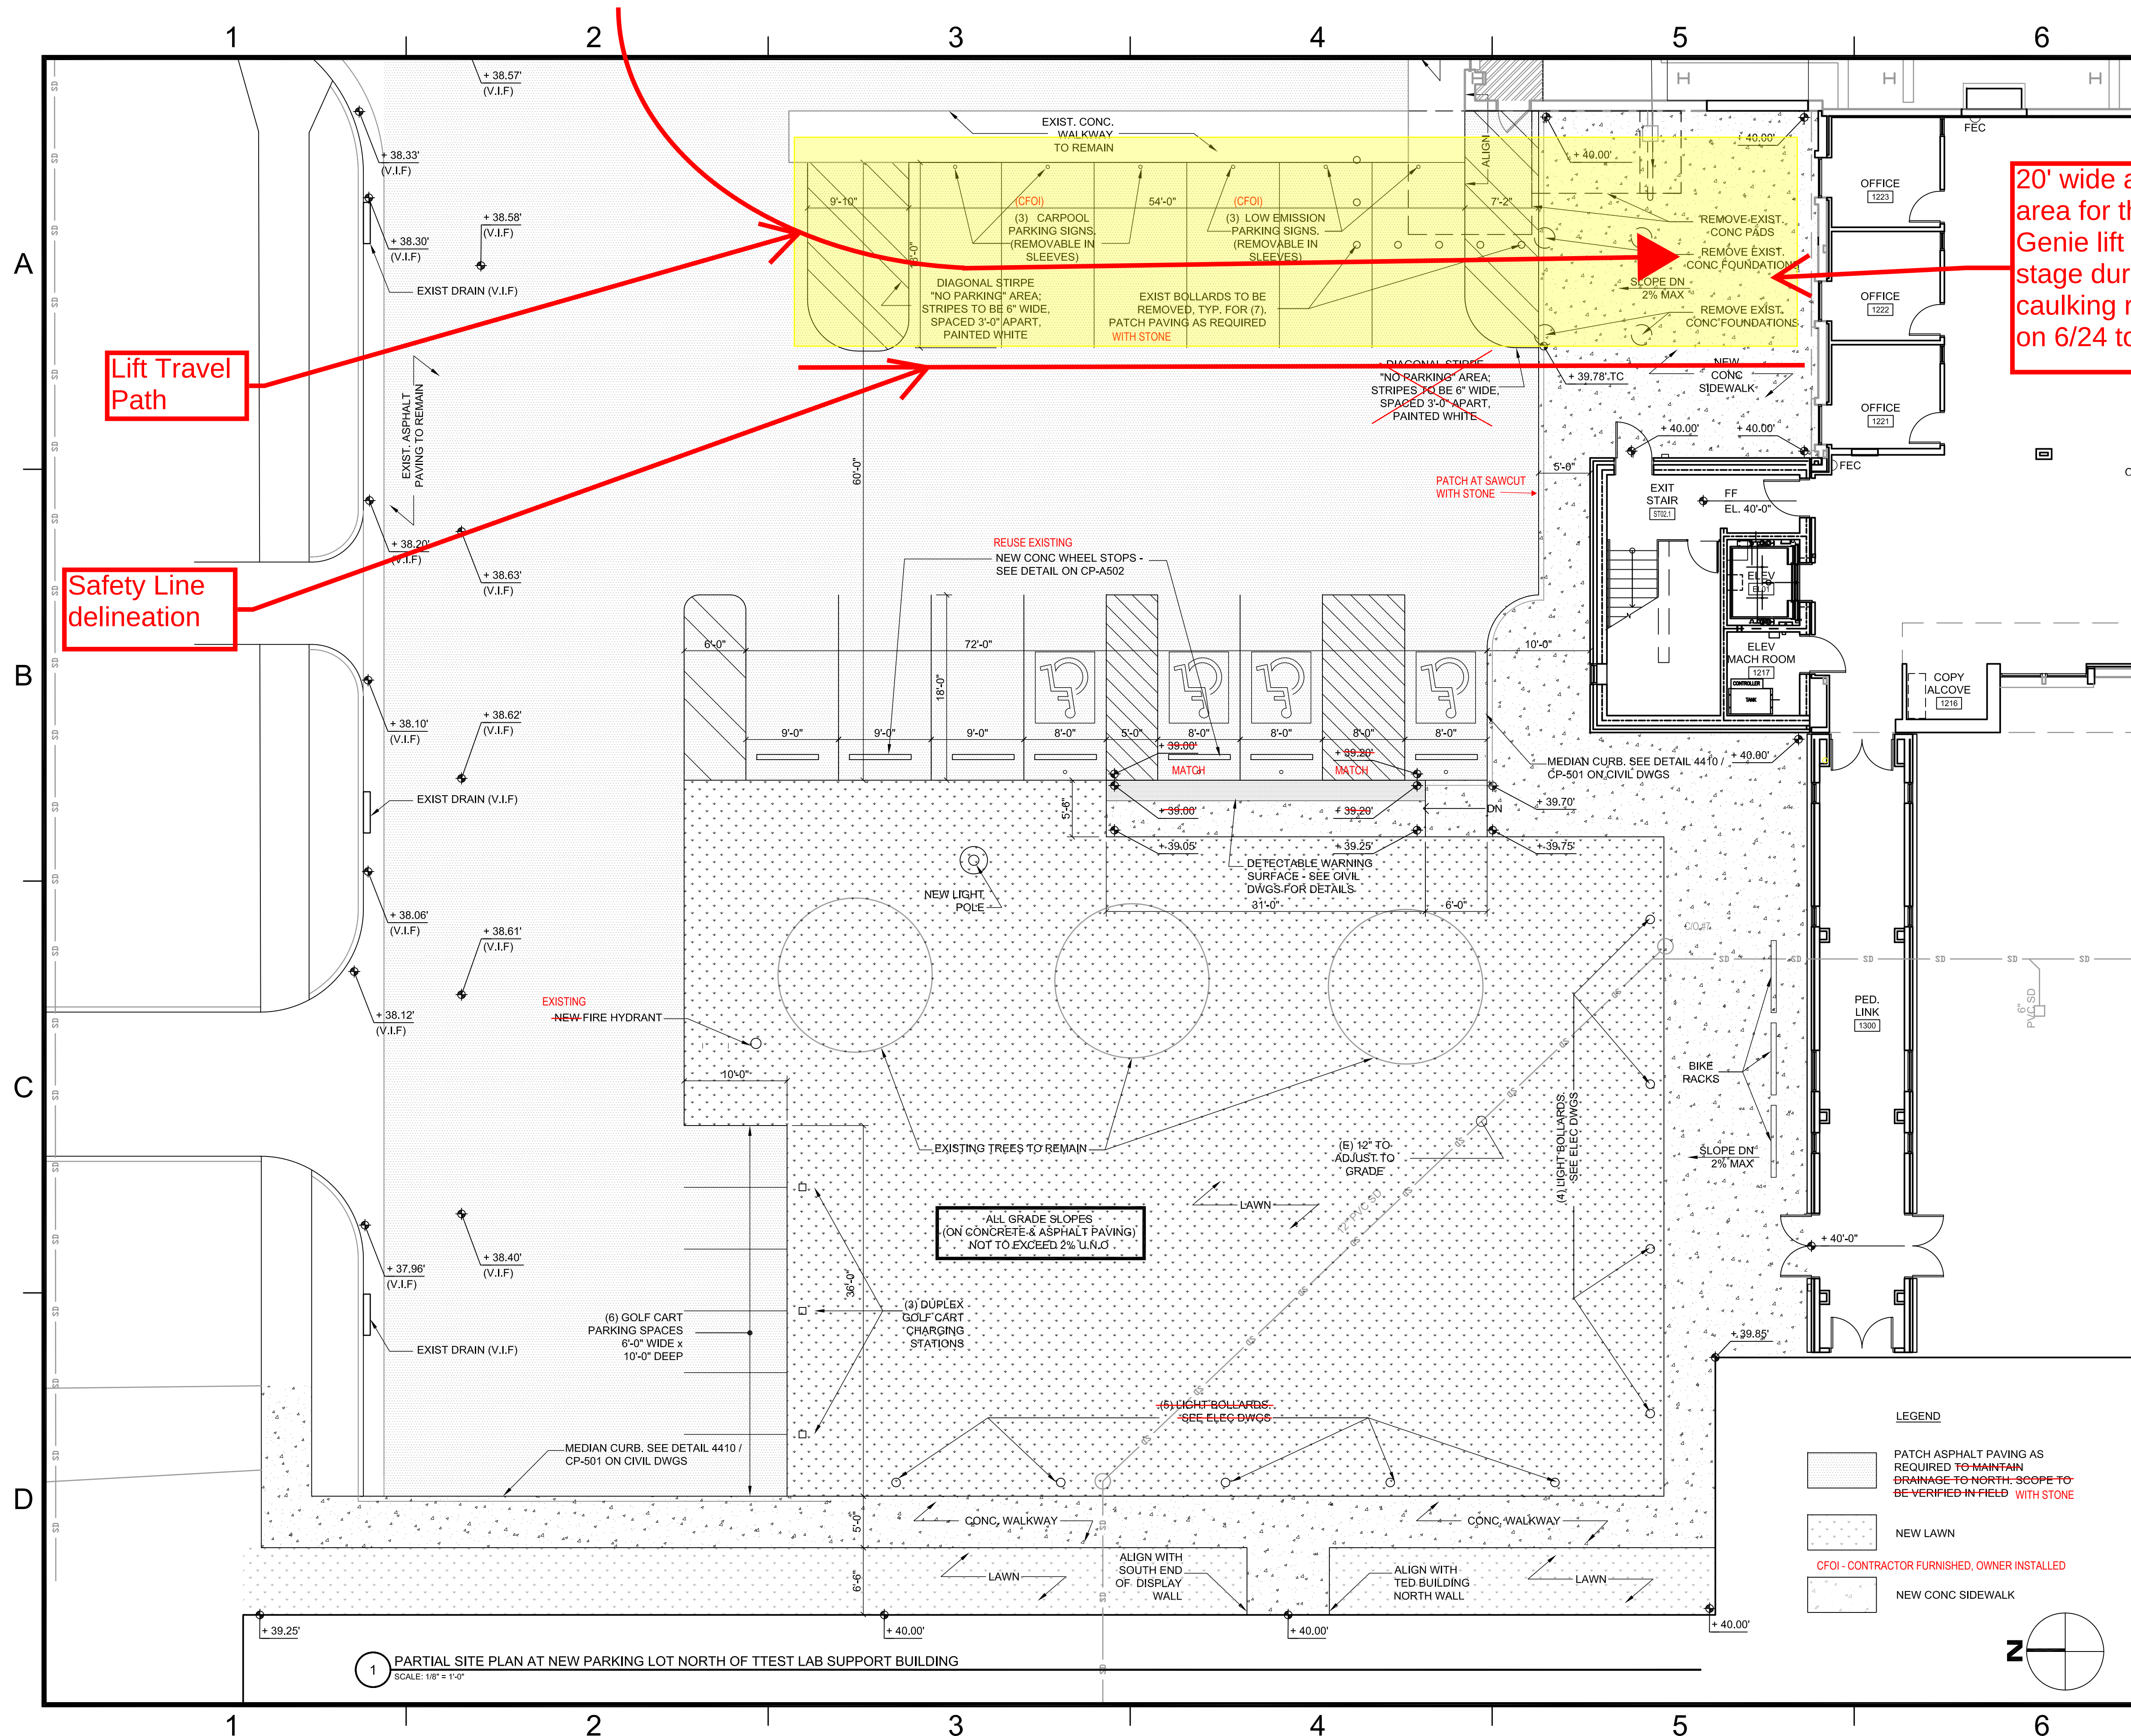

EWING COLE

Federal Reserve Bank Building
100 North 6th Street
Philadelphia, PA 19106-1590
Tel: 215-923-2020 Fax: 215-574-0952

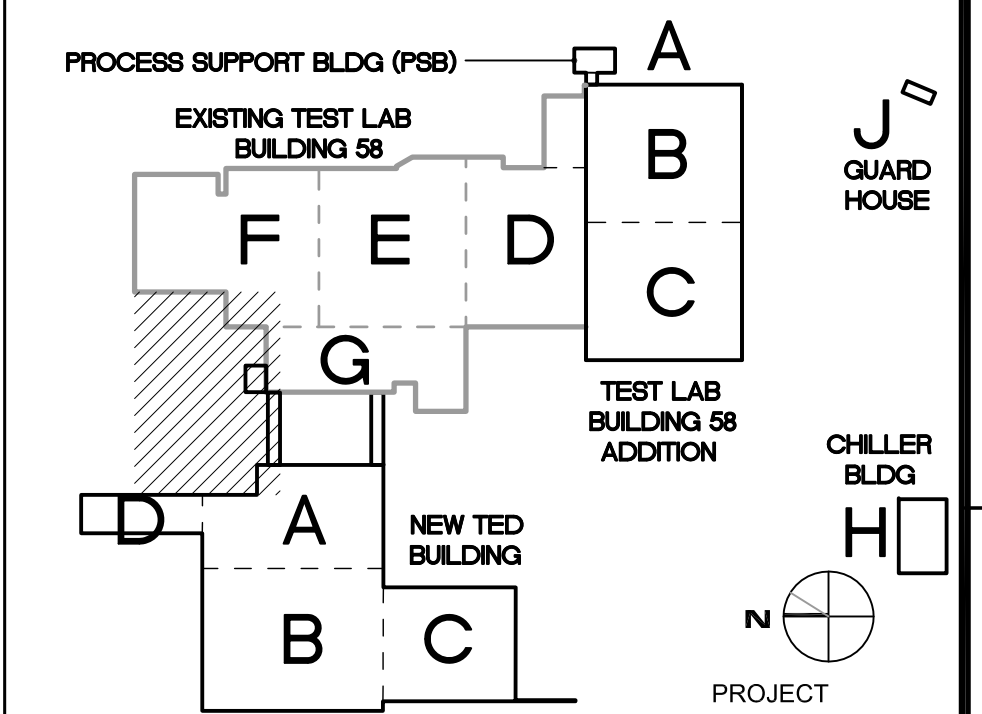

TECHNICAL ENGINEERING &
DEVELOPMENT FACILITY
(TEDF)

12000 JEFFERSON AVENUE, NEWPORT NEWS, VIRGINIA 23606

TABLE 10. Number of employees from each country working in the U.S.				

REV	ZONE	DESCRIPTION	APPR.	DATE
REVISIONS				

REVISIONS	
FACILITY USERS	FACILITIES & LOGISTICS

APPROVED	DATE	DESIGNER	DATE
—	—	—	—
APPROVED	—	DRAWN	04.02.2013
—	—	SS	
APPROVED	—	CHECKED	—
—	—	—	
APPROVED	—	APPROVED	—
—	—	—	—

Jefferson Lab

TITLE: TEST LAB RENOVATION - BUILDING 58
FIRST FLOOR - SEGMENT G

SCALE	DRAWING NUMBER	SHEET	REV
1/8" = 1'-0"		CPA-0101	--