


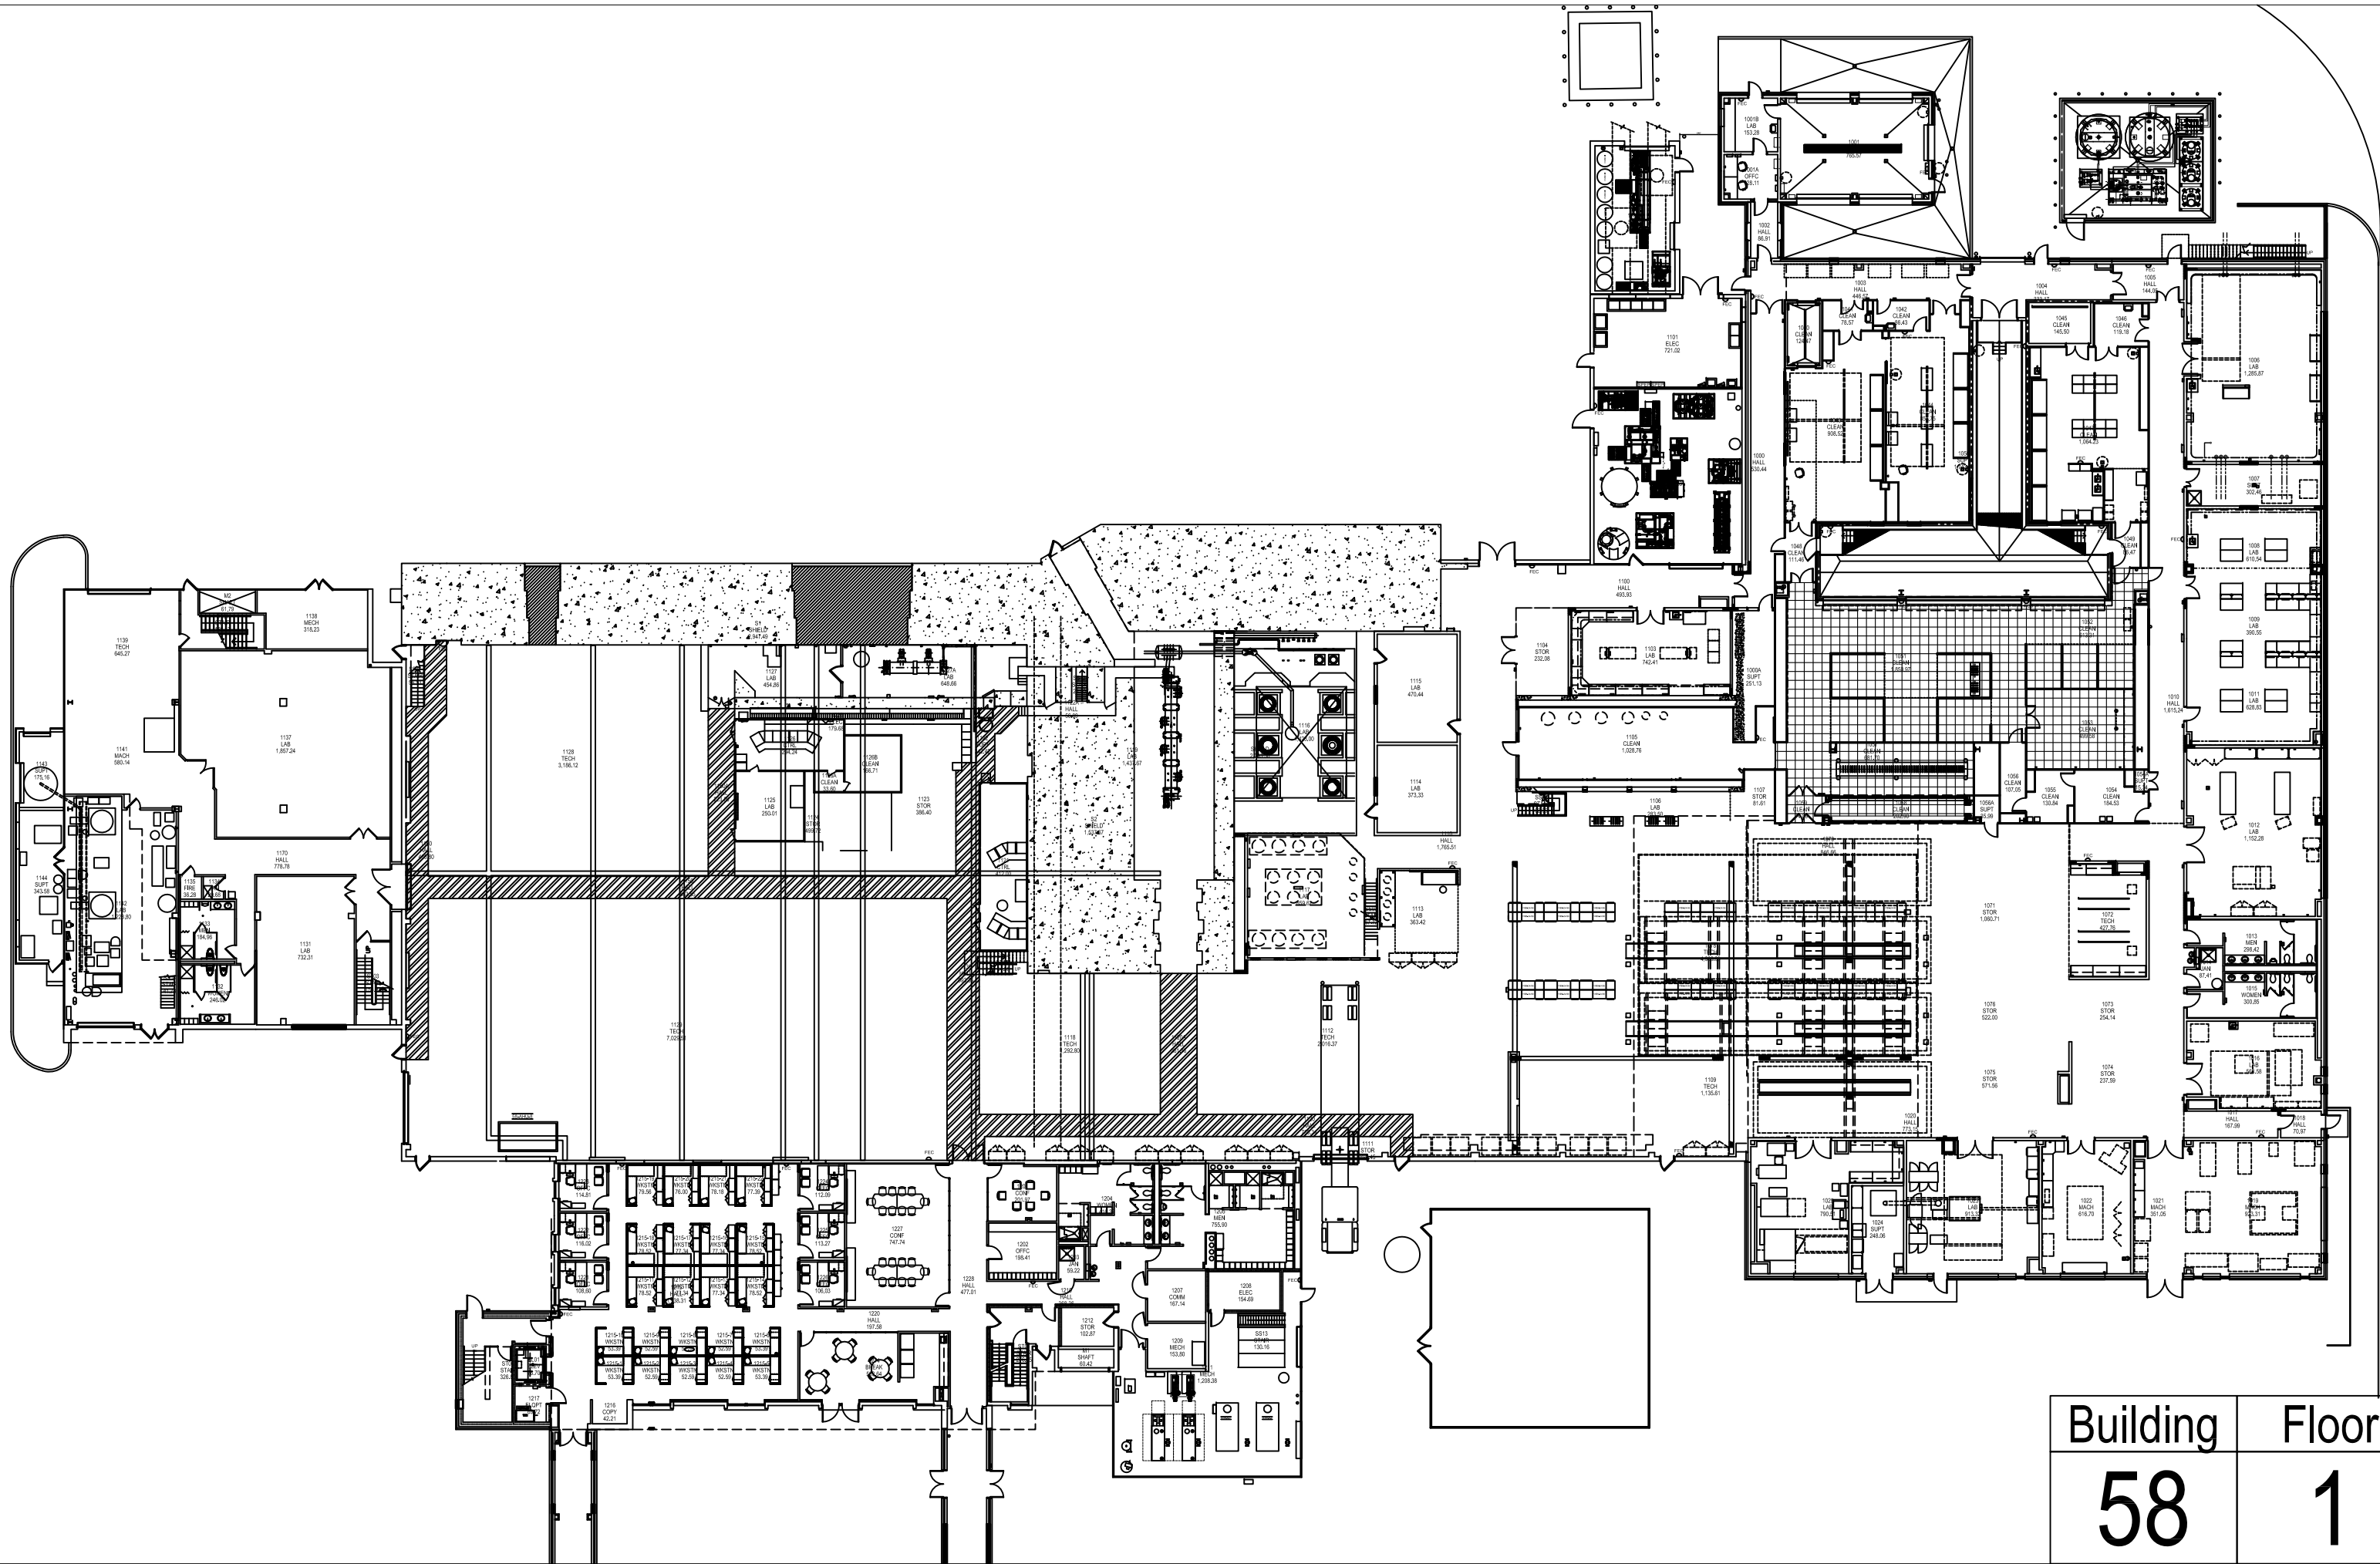

Building	Floor
58	1