


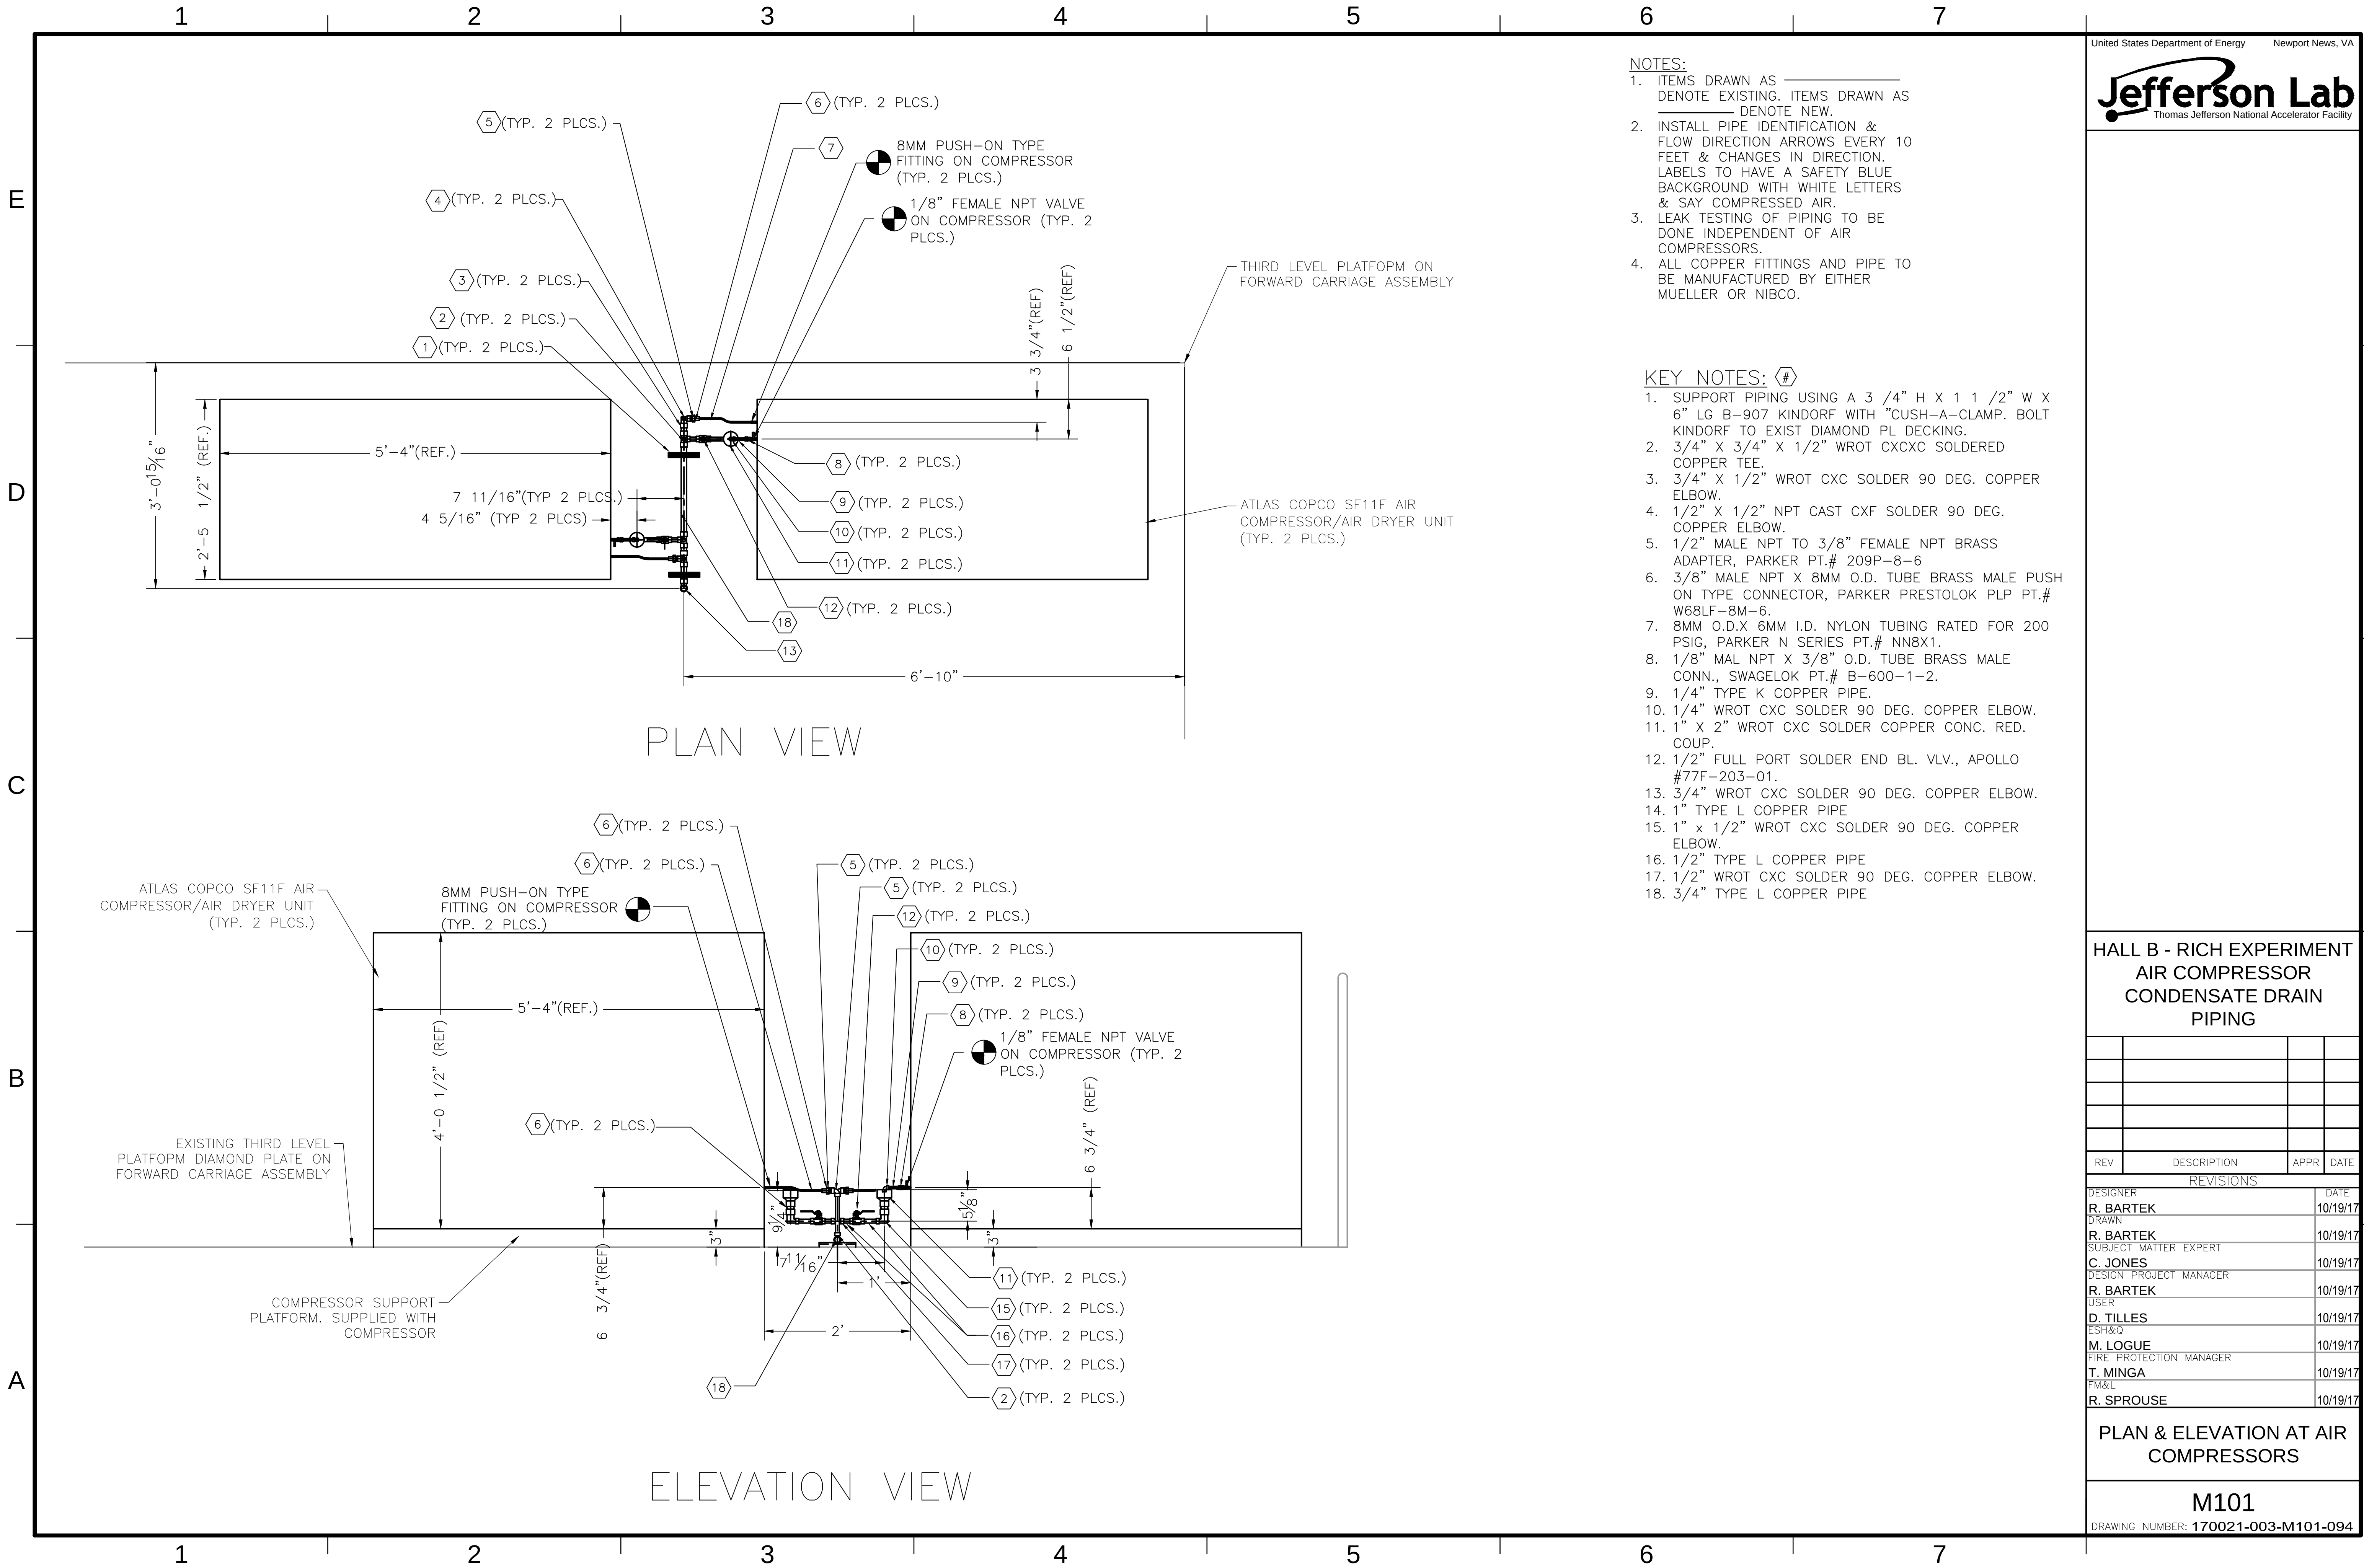

**HALL B - RICH EXPERIMENT
AIR COMPRESSOR
CONDENSATE DRAIN
PIPING**

REV	DESCRIPTION	APPR	DATE
REVISIONS			
DESIGNER			DATE
R. BARTEK			10/19/17
DRAWN			
R. BARTEK			10/19/17
SUBJECT MATTER EXPERT			
C. JONES			10/19/17
DESIGN PROJECT MANAGER			
R. BARTEK			10/19/17
USER			
D. TILLES			10/19/17
ESH&O			
M. LOGUE			10/19/17
FIRE PROTECTION MANAGER			
T. MINGA			10/19/17
FM&L			
R. SPROUSE			10/19/17

**PLAN & ELEVATION AT AIR
COMPRESSORS**

M101

DRAWING NUMBER: 170021-003-M101-094