





Hall B CLAS12 DC GAS System Block Diagram

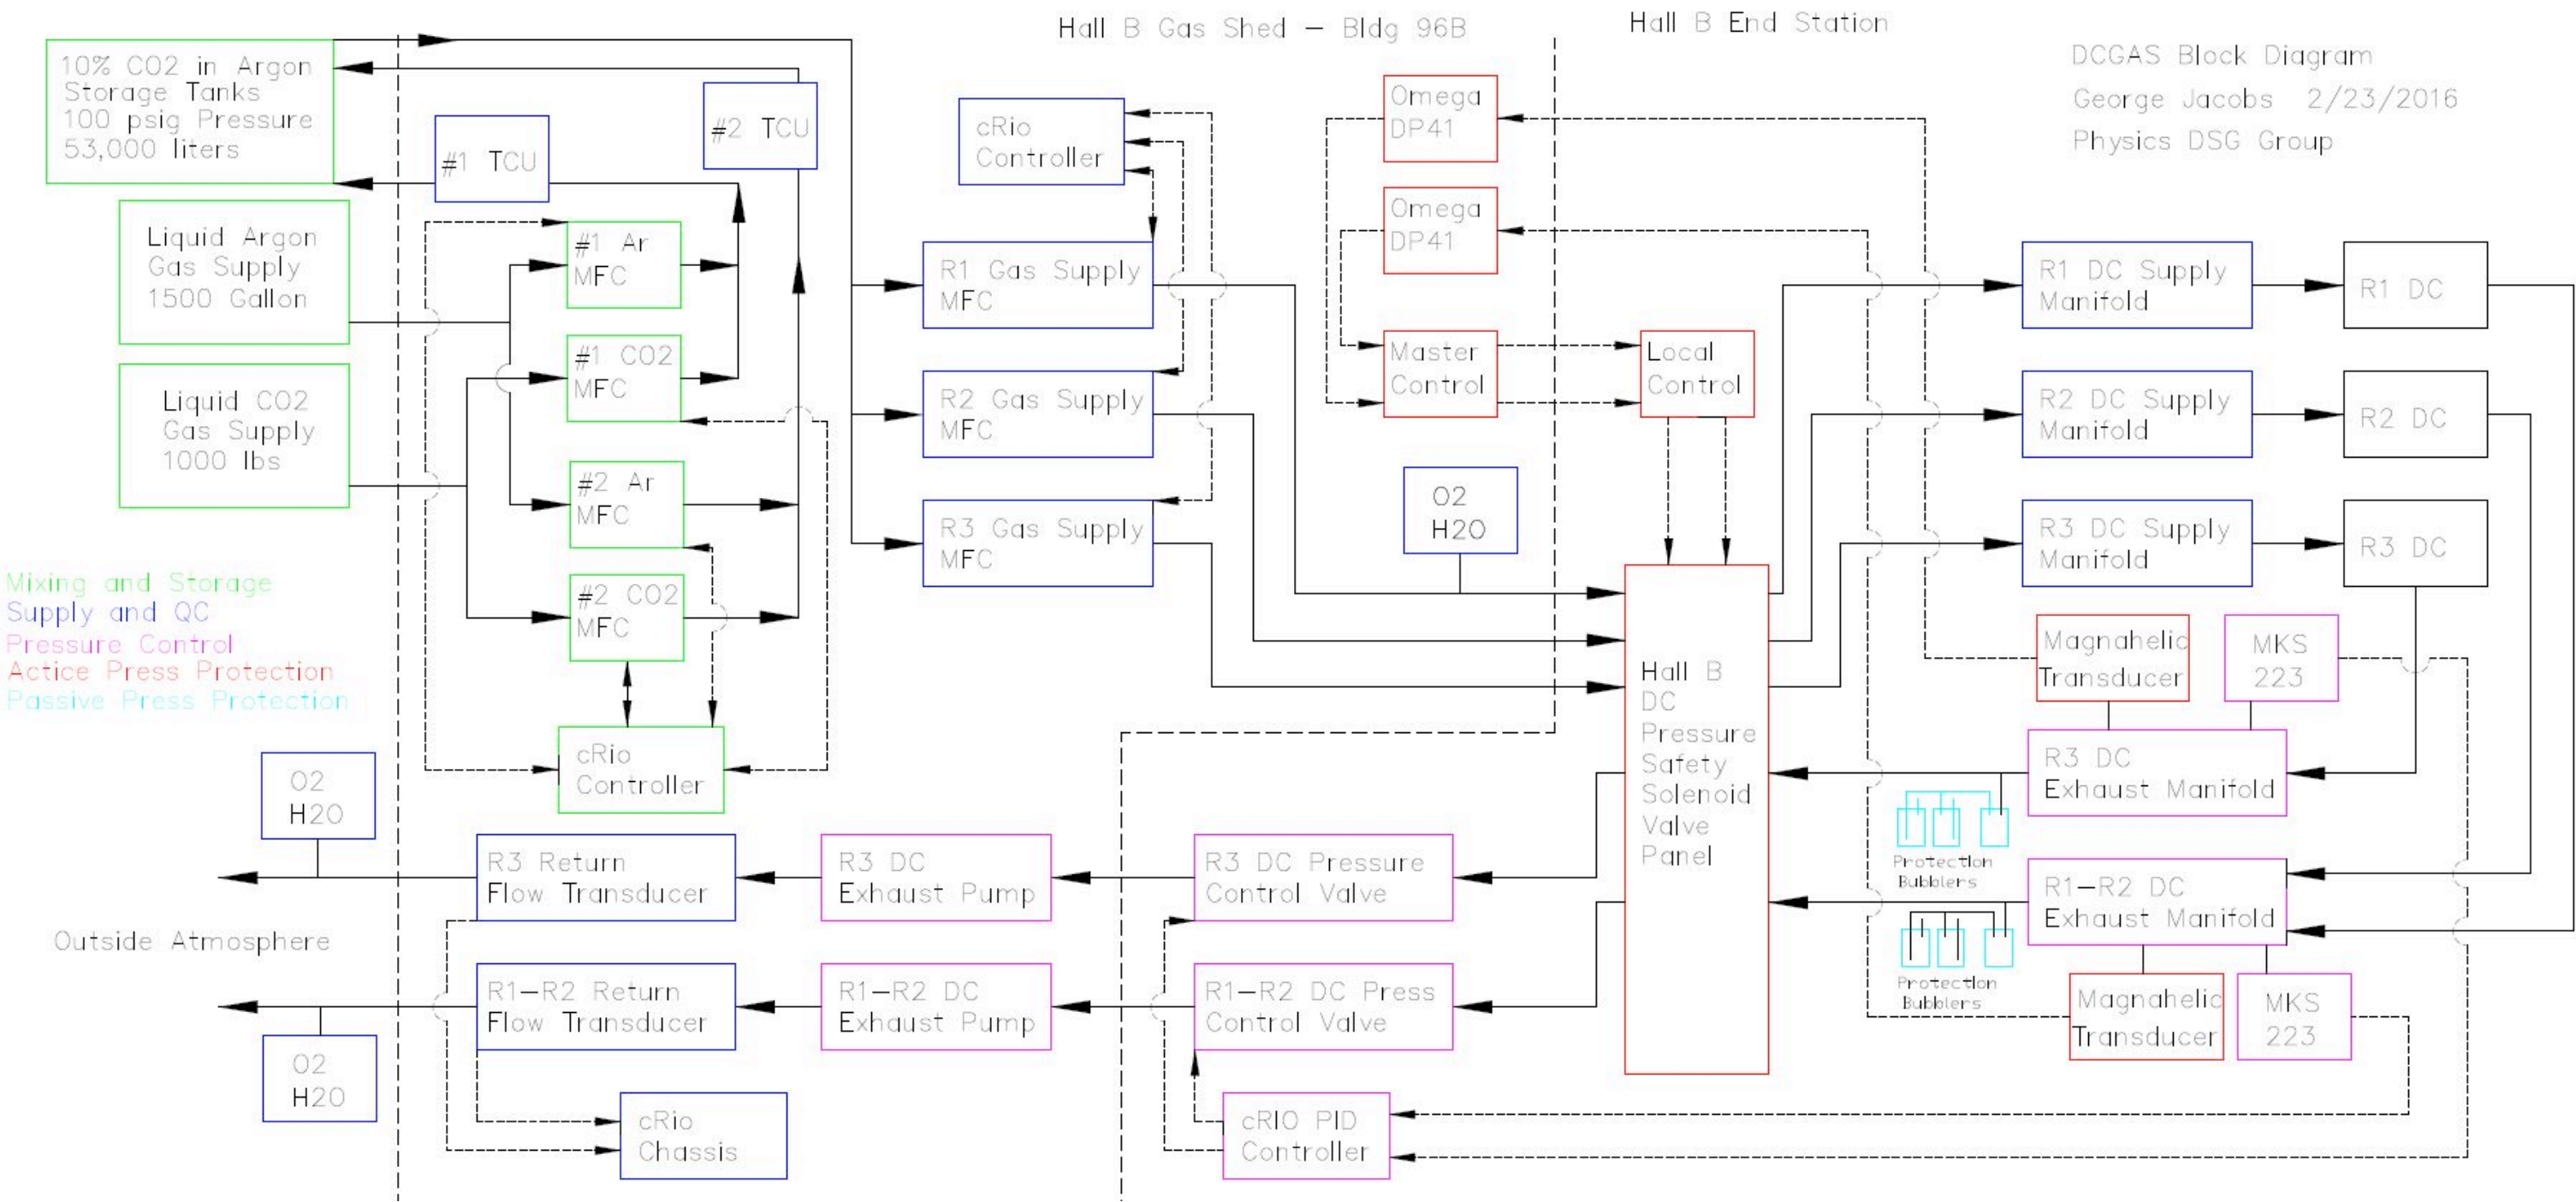


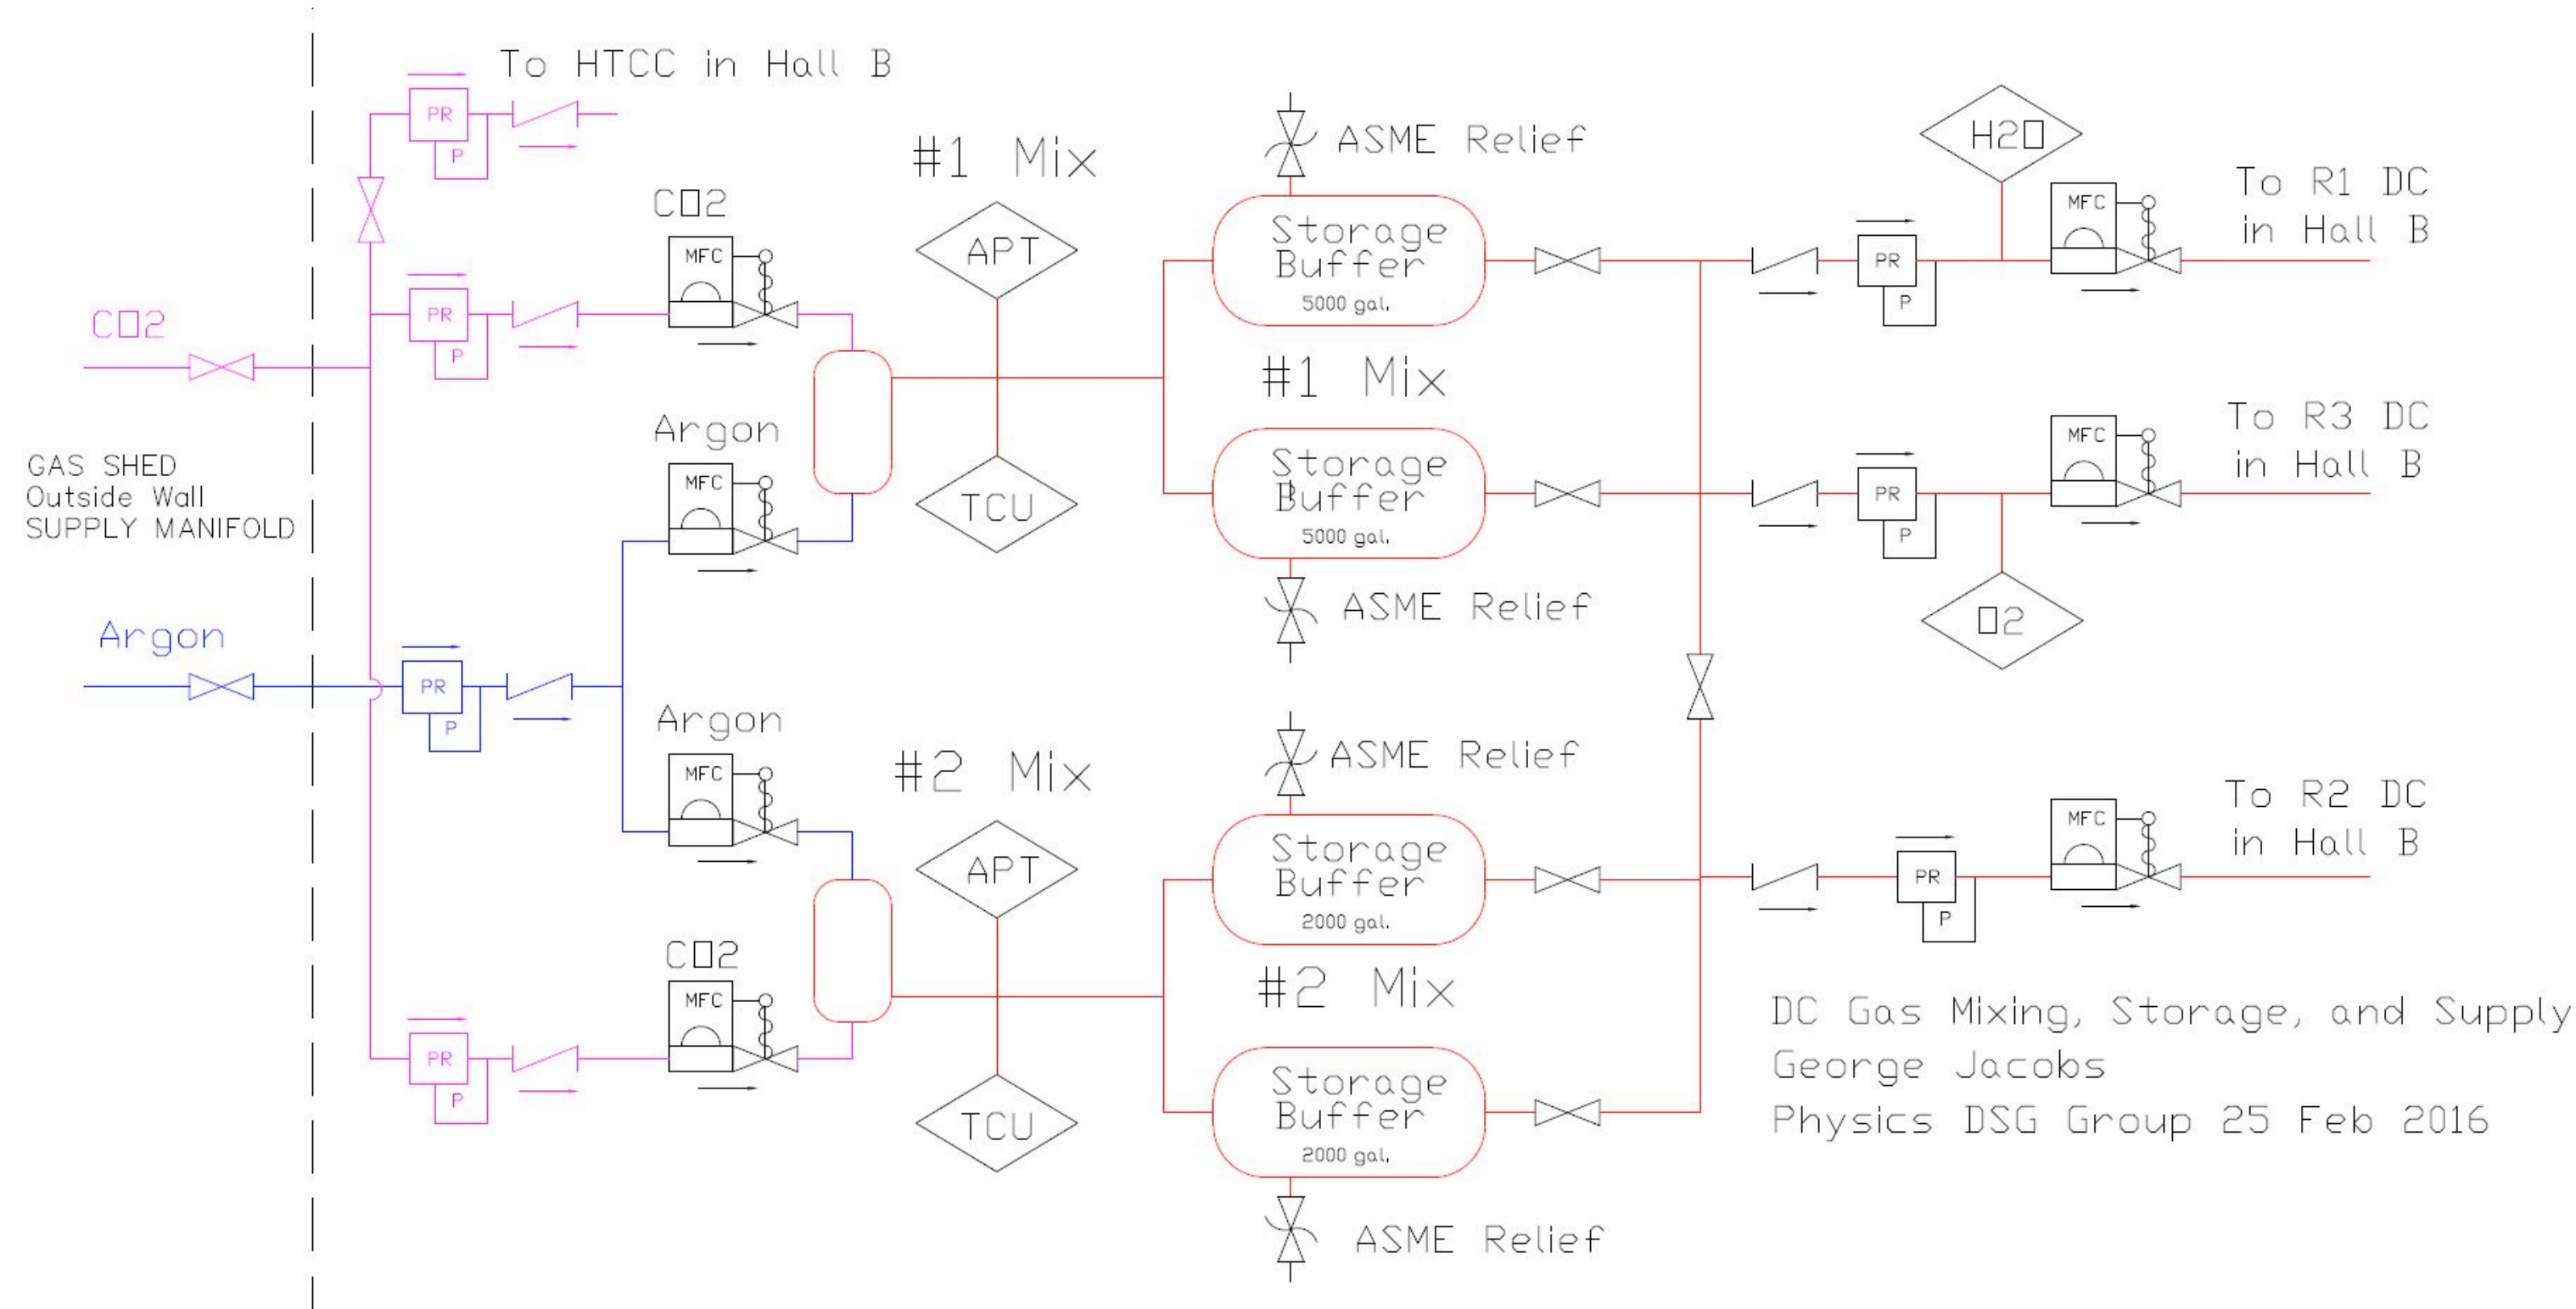

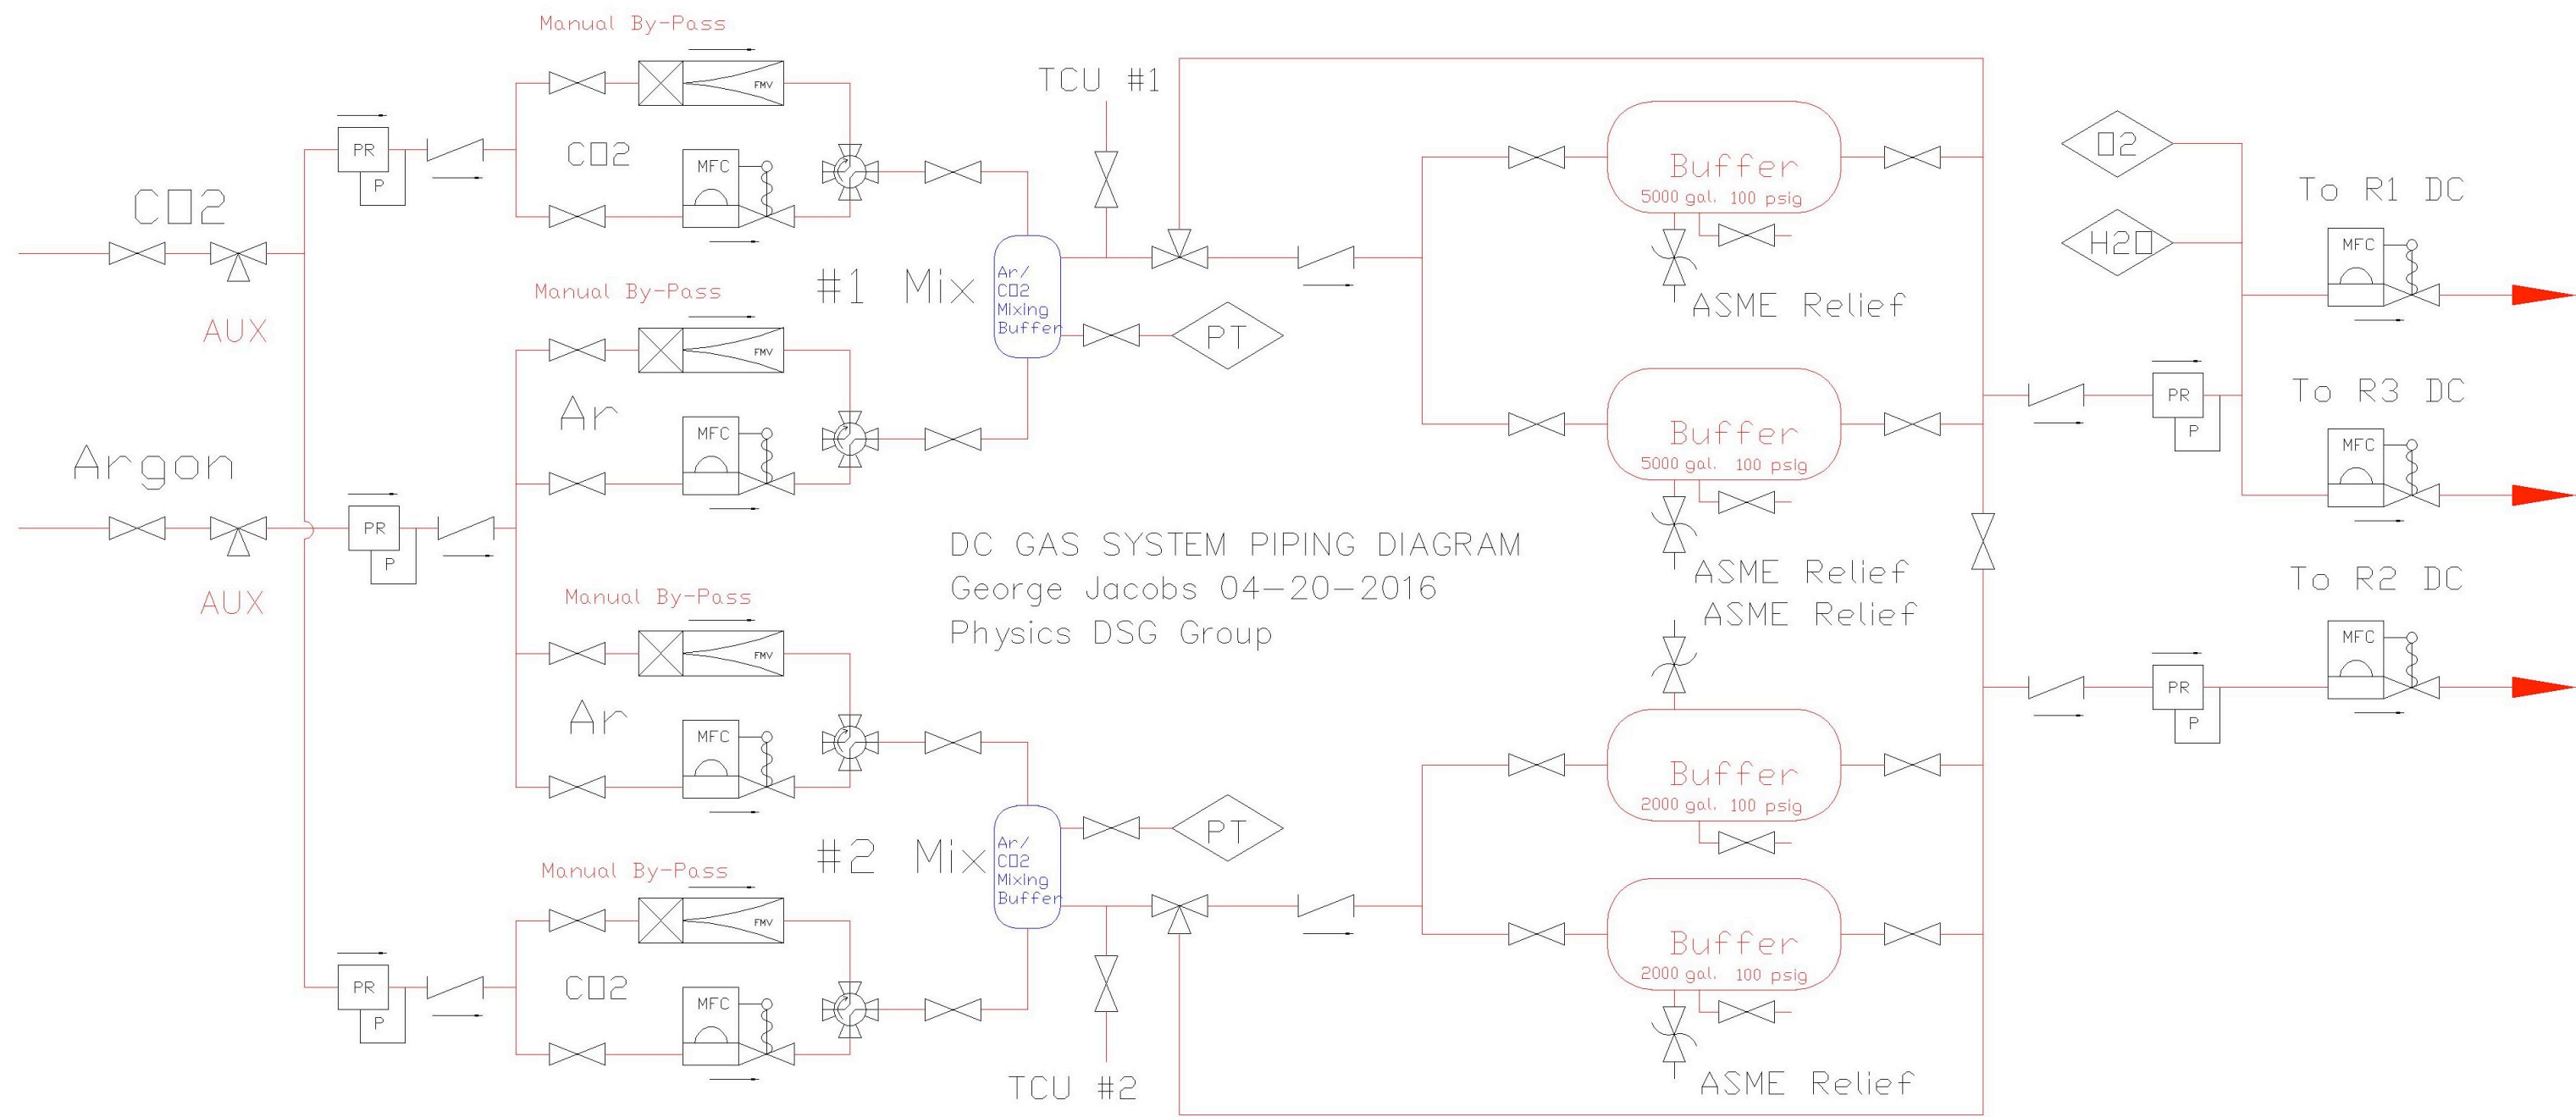



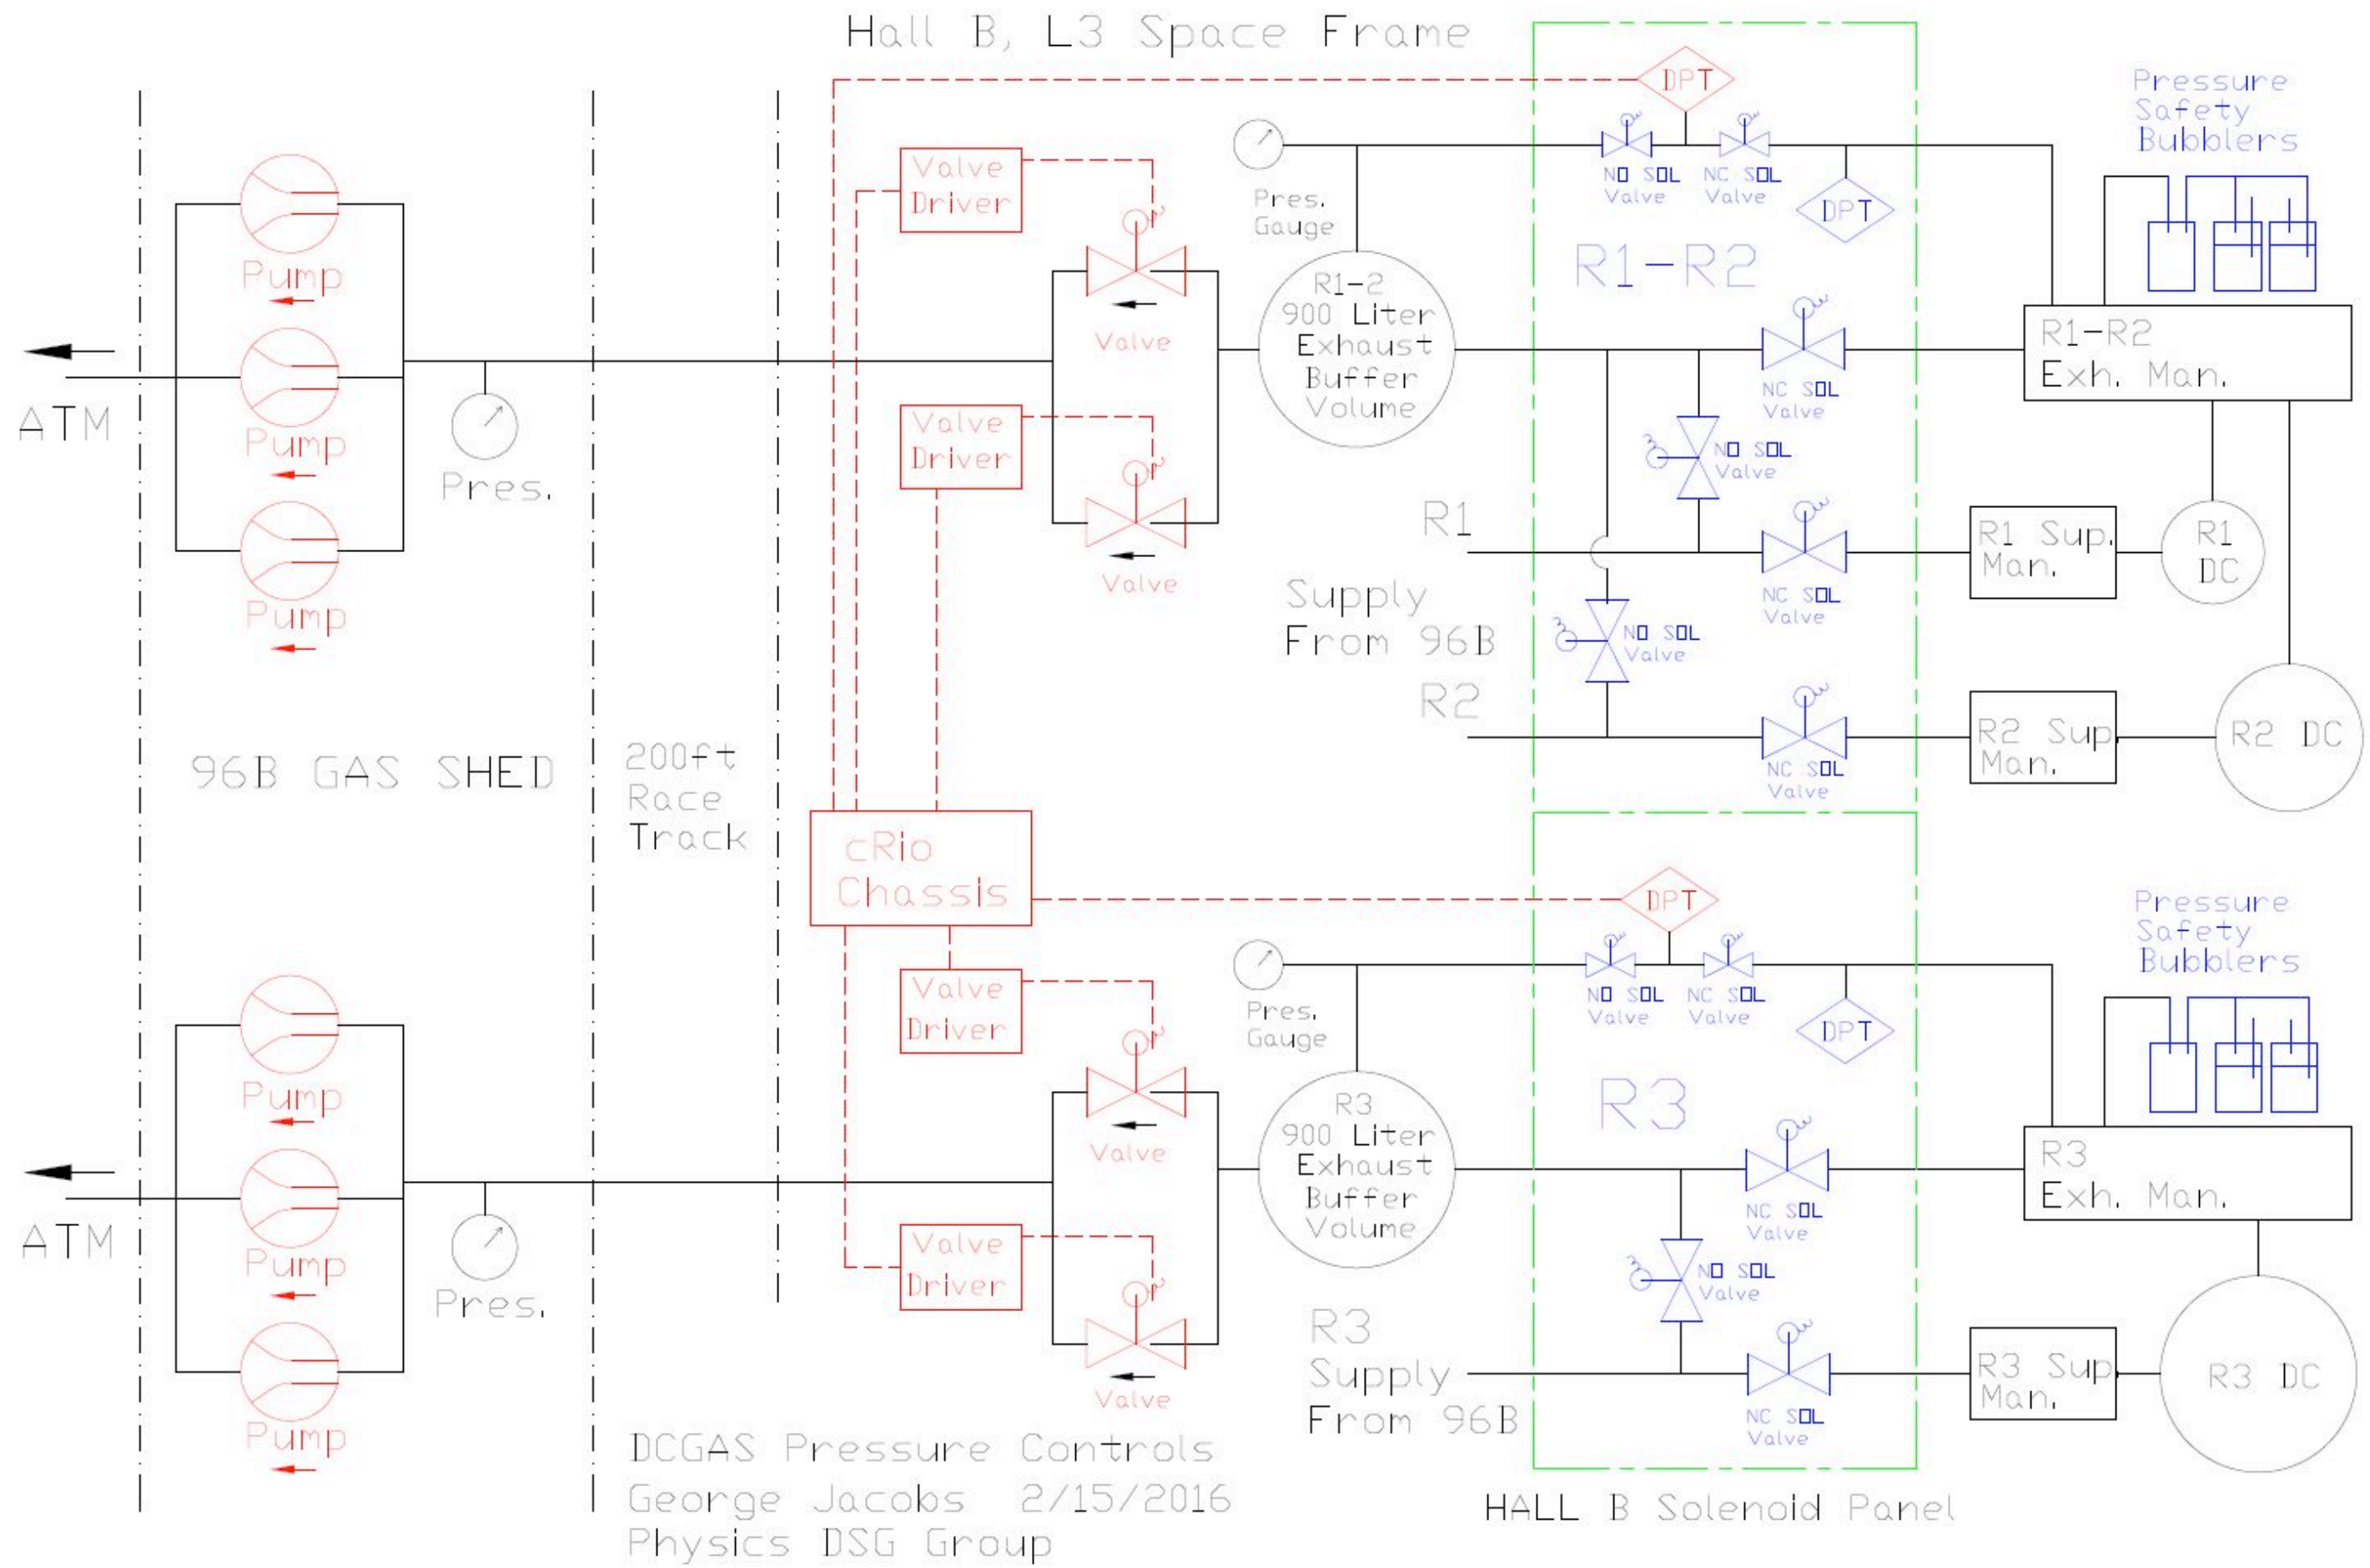

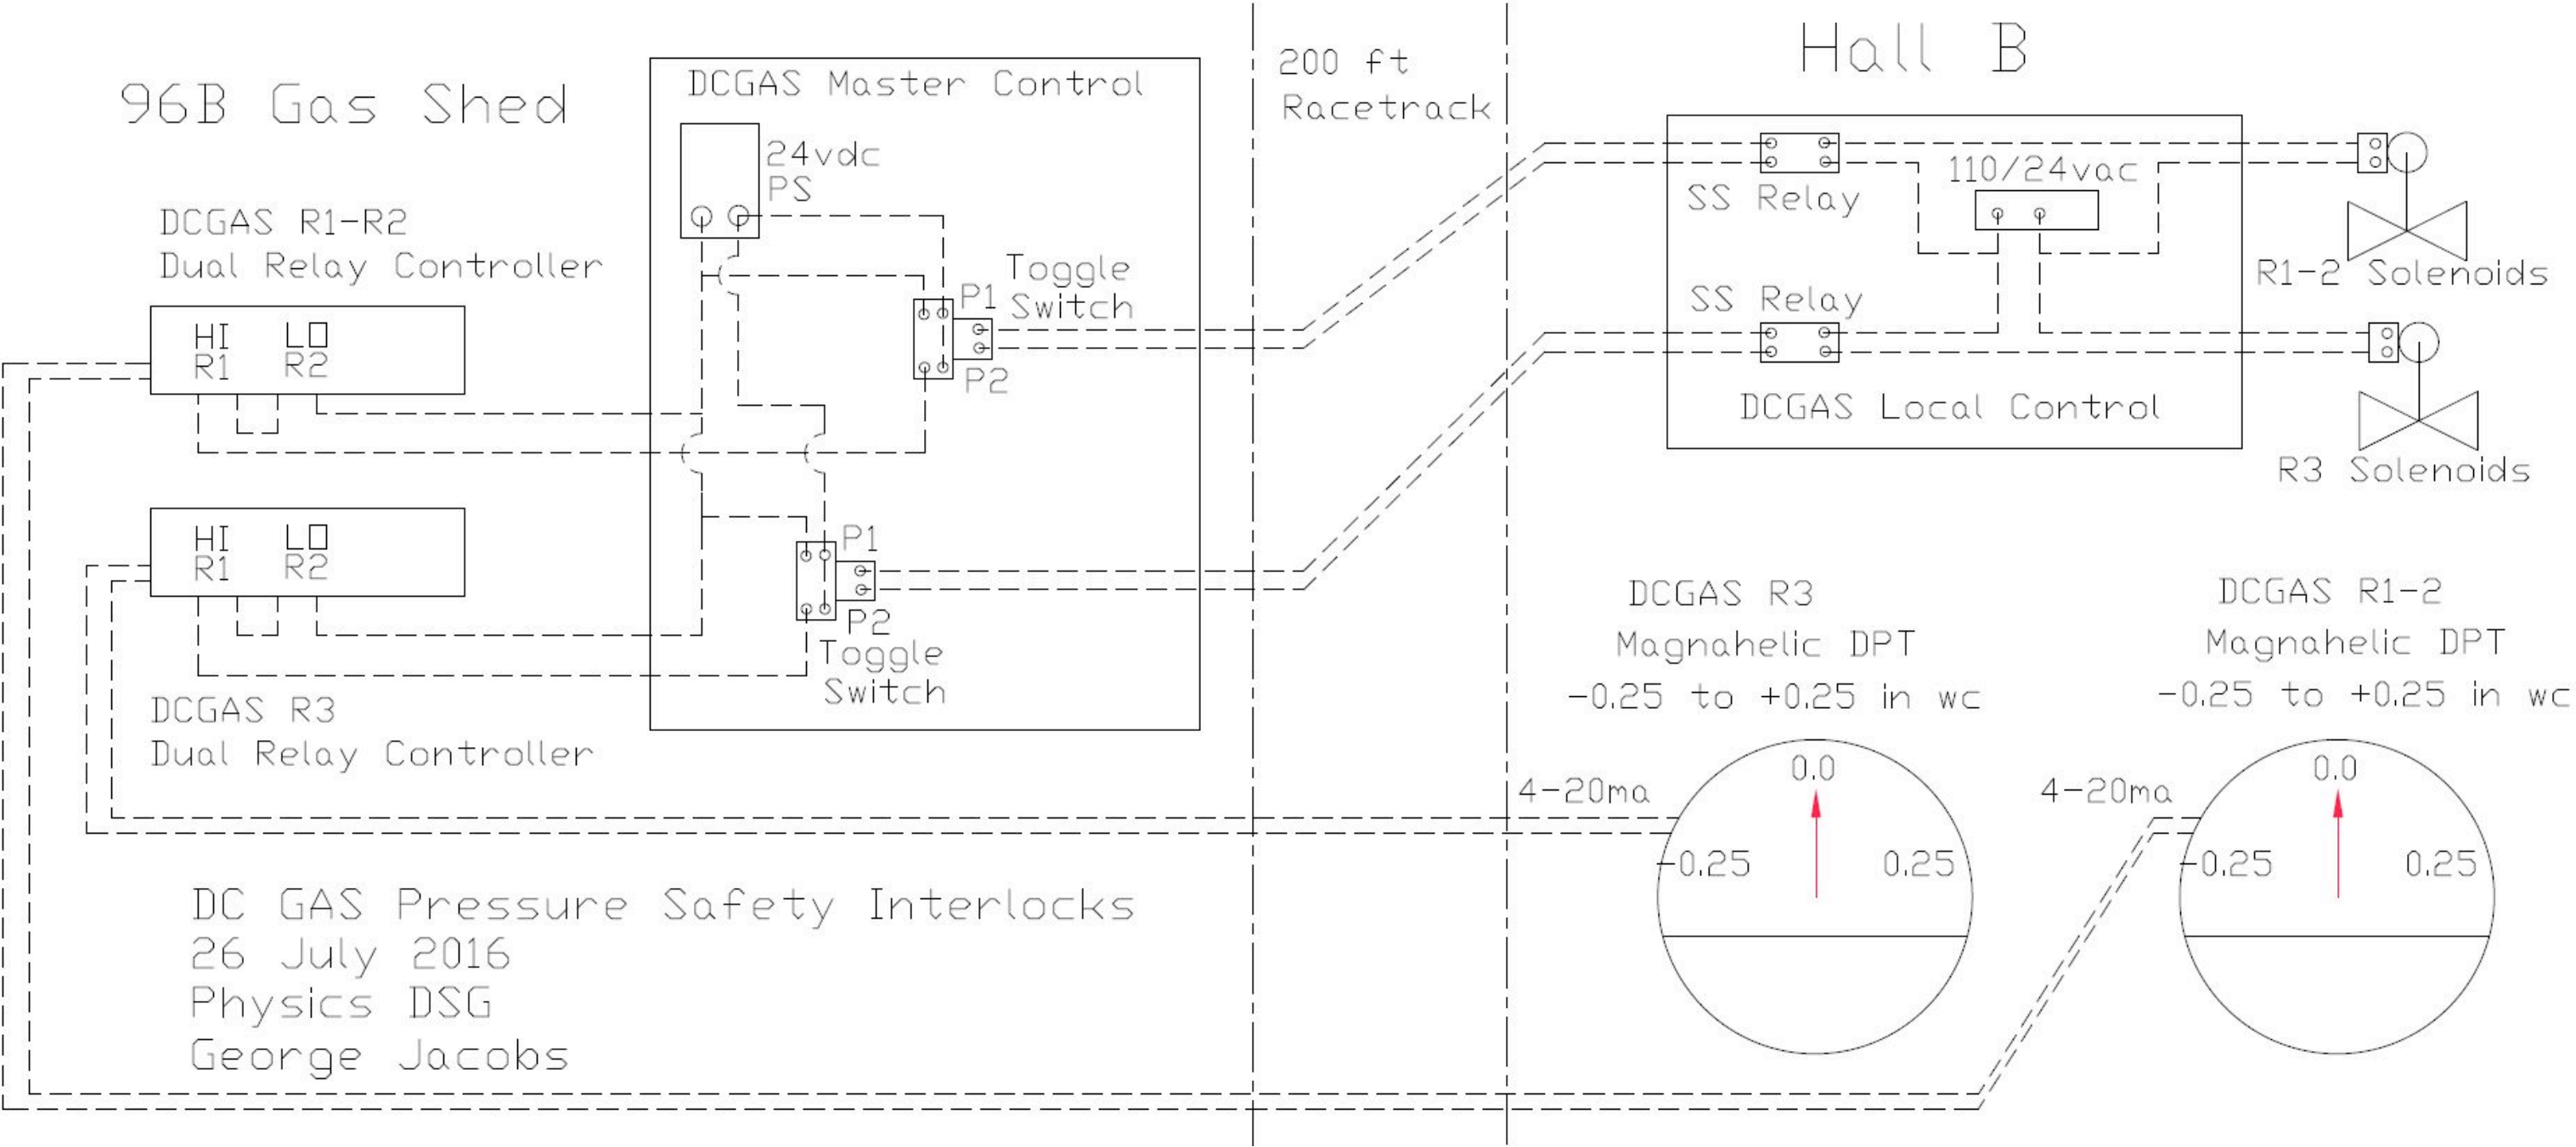

Hall B Gas Shed

Hall B

Hall B Gas Shed

